
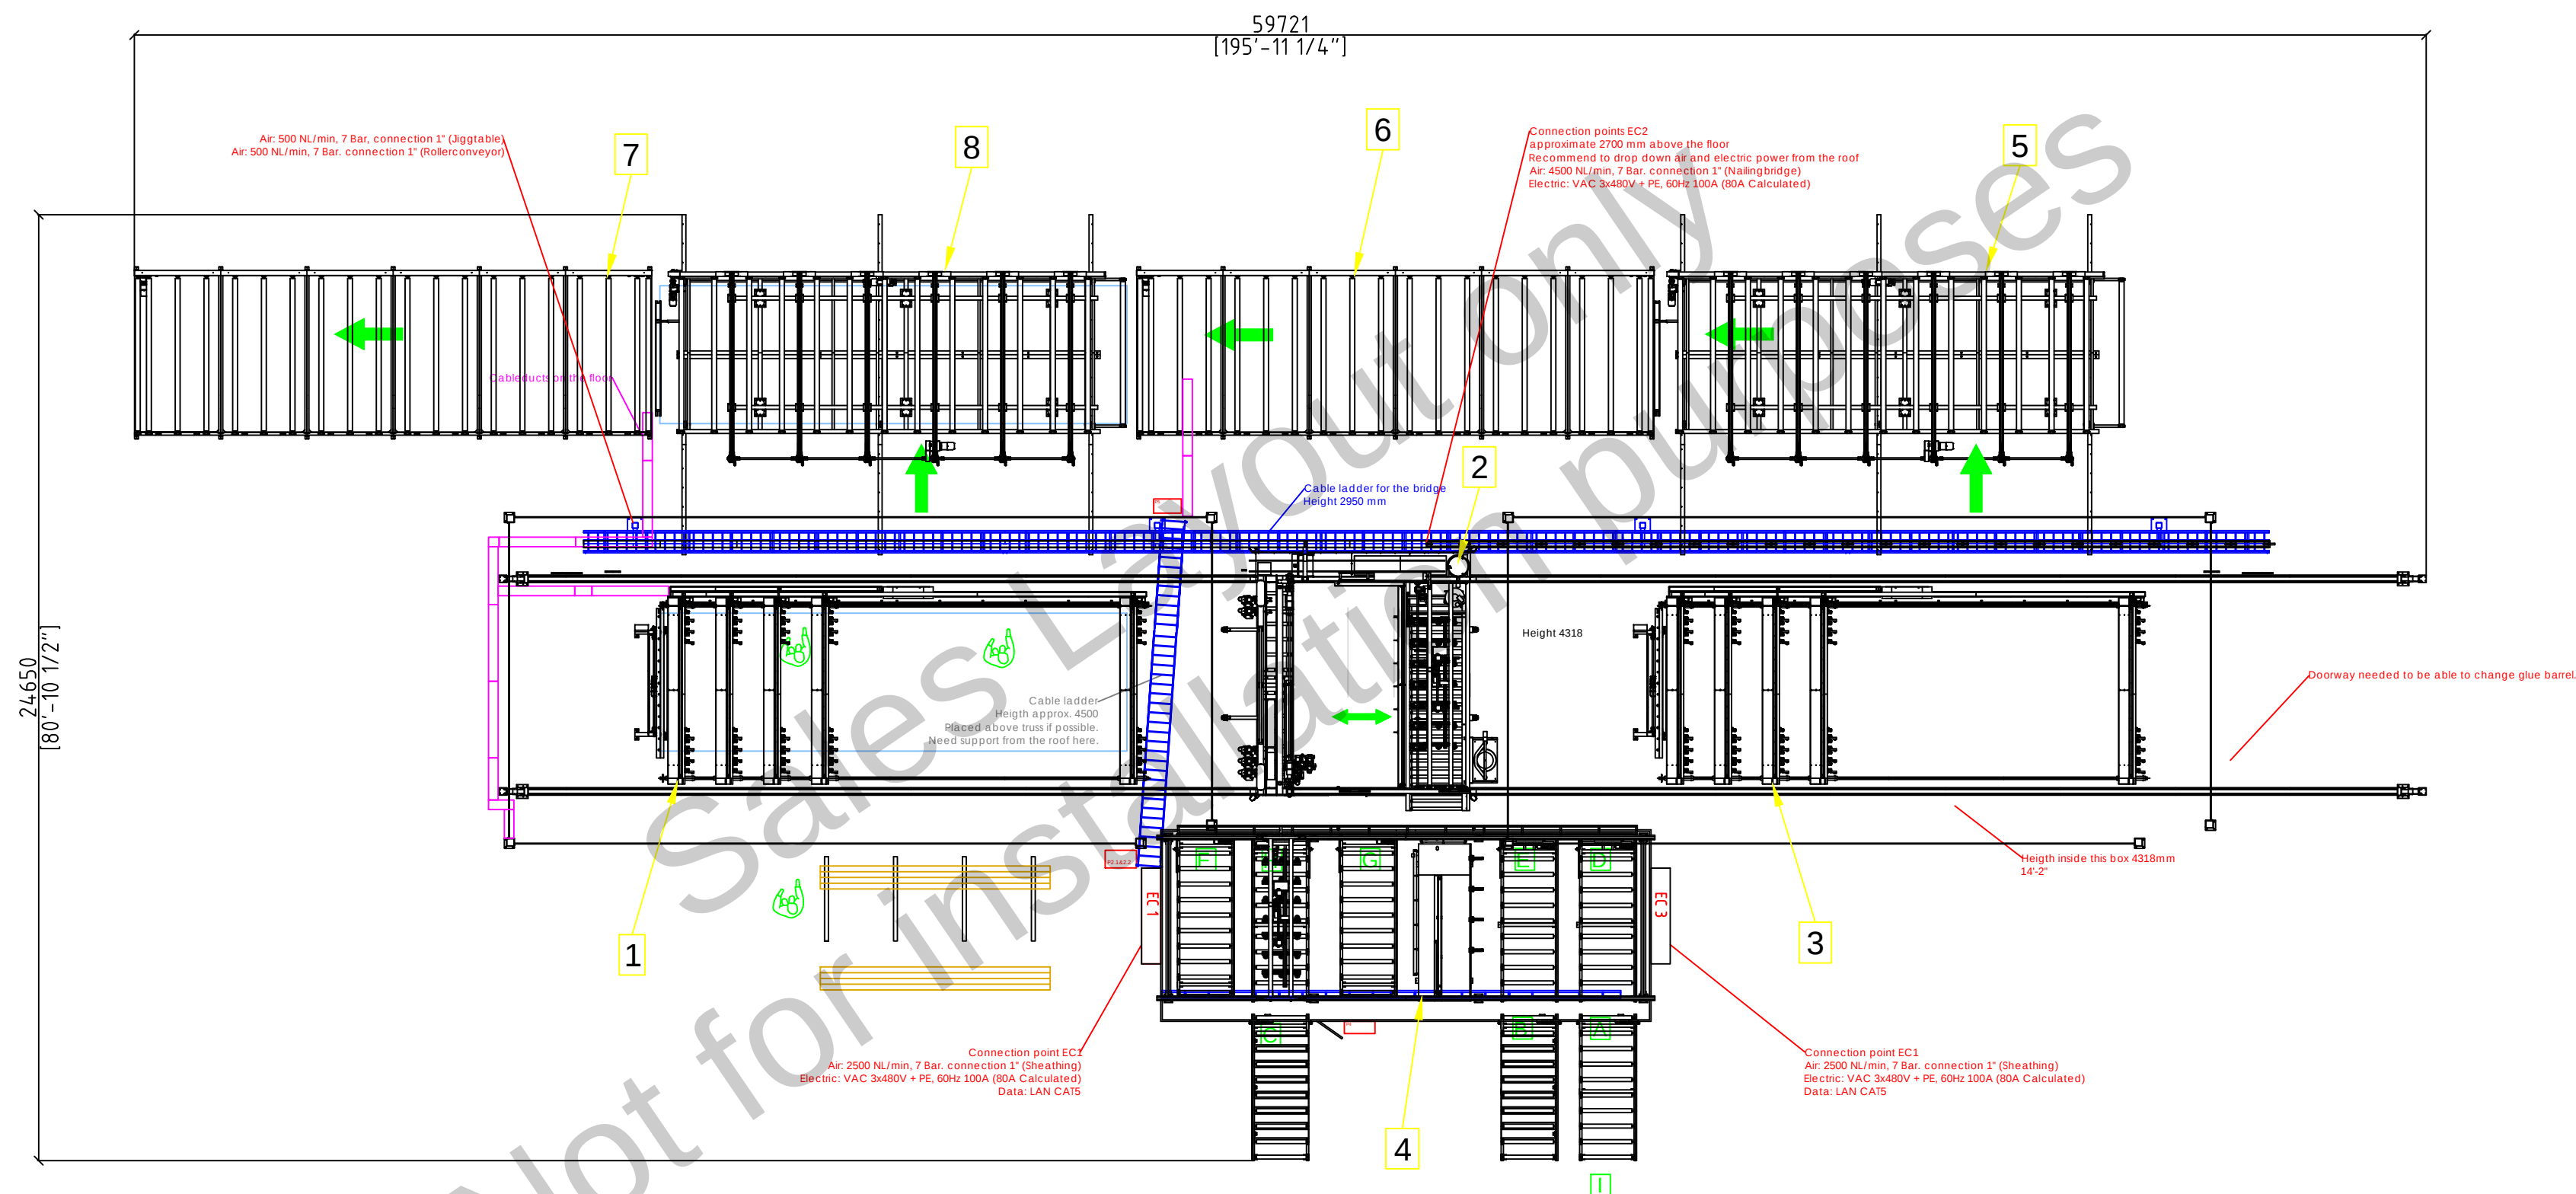


13		14		15		16	
RevNo	Revision note			Date	Signature	Checked	
1.01	First Edition			xx-xx-xx	NNN	NNN	

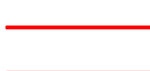

- | | | |
|---------------------|---|---|
| Working area |  | B |
| Electrical cabinets |  | |
| External Equipment |  | |
| Crossings |  | |
| Scanner area |  | |
| Loading /unloading |  | |
| Operator position |  | C |
| Element Turning |  | |
| Safety Sensors |  | |
| Transport |  | |
| Material |    | D |
| Floor rail |  | |

INDEX						
10						
9						
8						
7						
6						
5						
4						
3						
2						
1						
Itemref	Quantity	Title/Name, designation, material, dimension etc			Article No./Reference	
Designed by PSG	Checked by XXX	Approved by - date WIP (XXX - YYMMDD)	Format A2	Date 250114	Scale 1:150	
 BUILDING THE FUTURE			AutoFloor			
			P2699 / L13476		Edition 1.01	Sheet 1/1